




**GARCIA
MAYORAL
SANTAMARIA
& ASSOCIATES**

ARCHITECTURE
PLANNING & INTERIOR DESIGN
6101 SW 20 Street
Miami, Florida 33155
Phone: 786-344-3447
adrianogar@aol.com
AA26001962 IB26001202

INNOVATIVE DESIGN SOLUTIONS FOR
QUALITY CONSTRUCTION RESULTS

SEAL

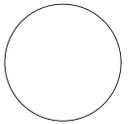

AR 91405
ALEJANDRO SANTAMARIA

CONSULTANT

INTERIOR TENANT IMPROVEMENT FOR:

MBE TESTI USA

OFFICE LAYOUT

ADDRESS:
3250 N.E. 1ST AVENUE
SUITE # 203 MIAMI
FLORIDA, 33127

OFFICIALLY SUBMITTED FOR

- SCHEMATIC DESIGN
- DESIGN DEVELOPMENT
- CONSTRUCTION DOCUMENTS
- BIDDING
- PERMIT SET
- CONSTRUCTION SET
- REVISIONS
- RECORD SET

REVISION #

11-12-10 Coordination


SHEET TITLE

FLOOR PLAN


DATE: 9/08/2010
DRAWN: ASP
DESIGN BY: A. GARCIA
PROJECT NO.: 10-18

SHEET NO.

A-1

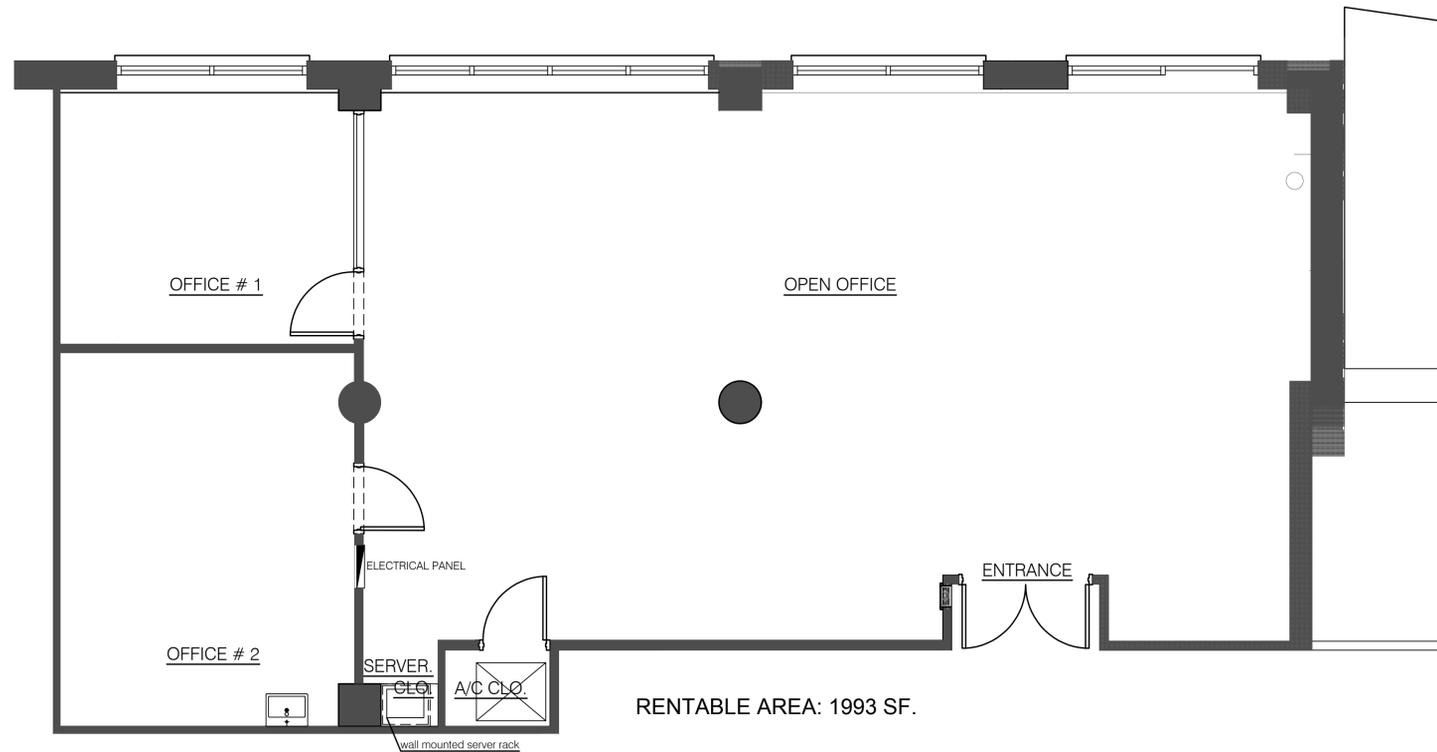

RENTABLE AREA: 1993 SF.

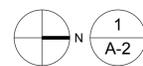

**SECOND
FLOOR PLAN**

SCALE: 1/4" = 1'-0"
1121.72 SF

COMPLETE SET OF CONSTRUCTION DOCUMENTS CONSISTS OF PLANS, DETAILS, & SPECIFICATIONS. IN THE EVENT OF A DISCREPANCY, GENERAL CONTRACTOR SHALL NOTIFY THE ARCHITECT AND/OR ENGINEER FOR CLARIFICATION. ANY DEVIATION FROM THESE DRAWINGS, WITHOUT THE WRITTEN AUTHORIZATION OF THE ARCHITECT AND/OR ENGINEER IS PROHIBITED. GENERAL CONTRACTOR OR SUBCONTRACTORS ASSUME FULL RESPONSIBILITY FOR ANY UNAUTHORIZED DEVIATION FROM THE INFORMATION REPORTED IN THE CONSTRUCTION DOCUMENTS.