


NOTE:
OWNER APPROVAL IS REQUIRED, PRIOR
TO IMPLEMENTATION, IF THE INFORMATION
CONTAINED HEREIN HAS AN IMPACT ON
CONTRACT, PRICE, OR SCHEDULE.

N.E. 1ST AVENUE (MIDTOWN BLVD)

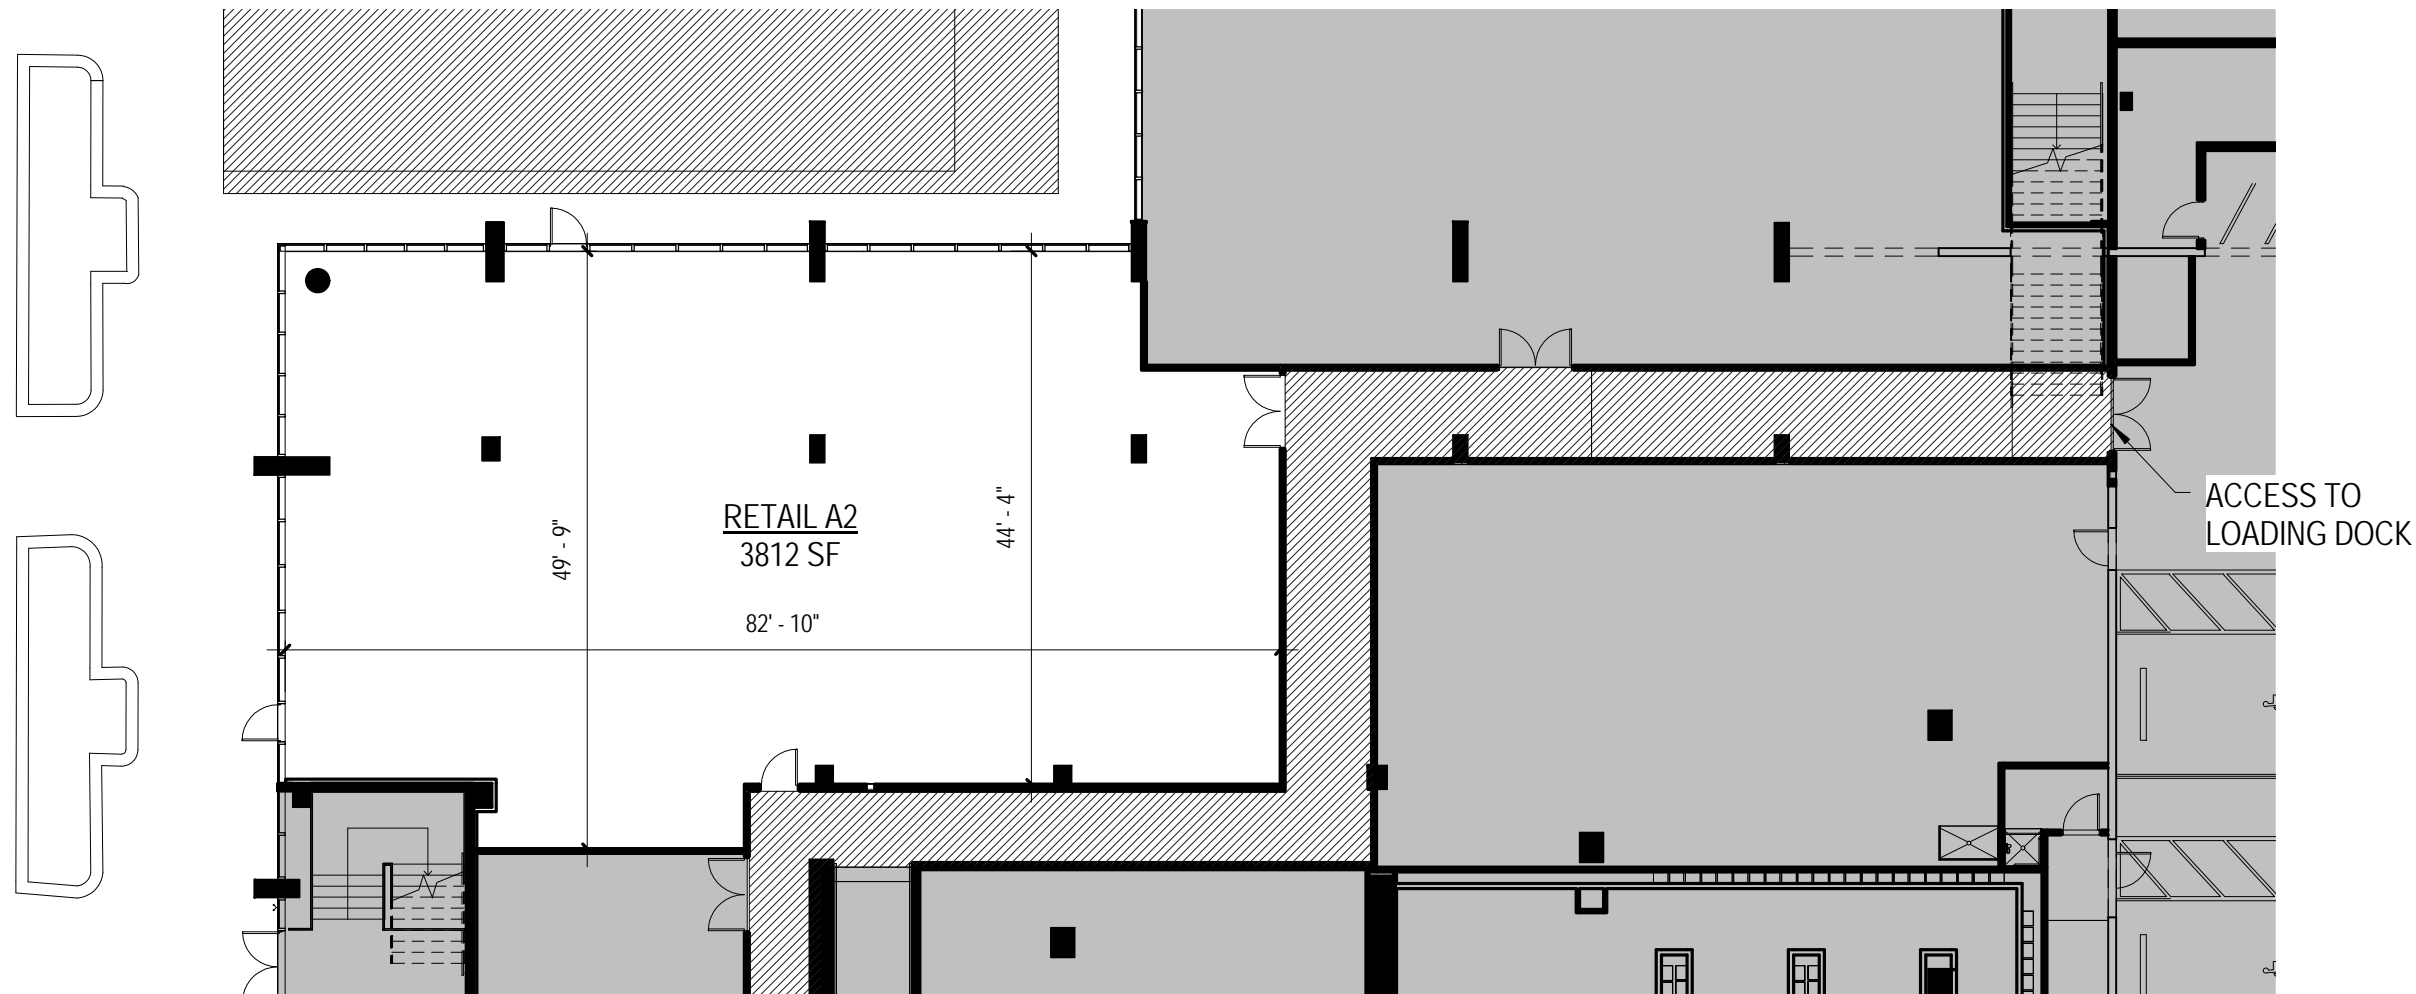

1 ENLARGED RETAIL A2 PLAN - LEVEL 01
1/16" = 1'-0"

PROJECT NO:	01192	SUBJECT:	LEVEL 01 - ENLARGED RETAIL A2 PLAN
DATE:	03/09/16	DRAWING REF:	
SCALE:	1/16" = 1'-0"	SHEET NO:	EX.01.08
DRAWN BY:	Author		

MIAMI MIDTOWN 5
MIDTOWN OWNER LLC

LOEWENBERG
ARCHITECTS
225 NORTH COLUMBUS DRIVE
SUITE 100
CHICAGO, IL 60601
TEL: (312) 440-9600
FAX: (312) 440-1422
WWW.LOEWENBERG.COM