


N.E. 1ST AVENUE (MIDTOWN BLVD)

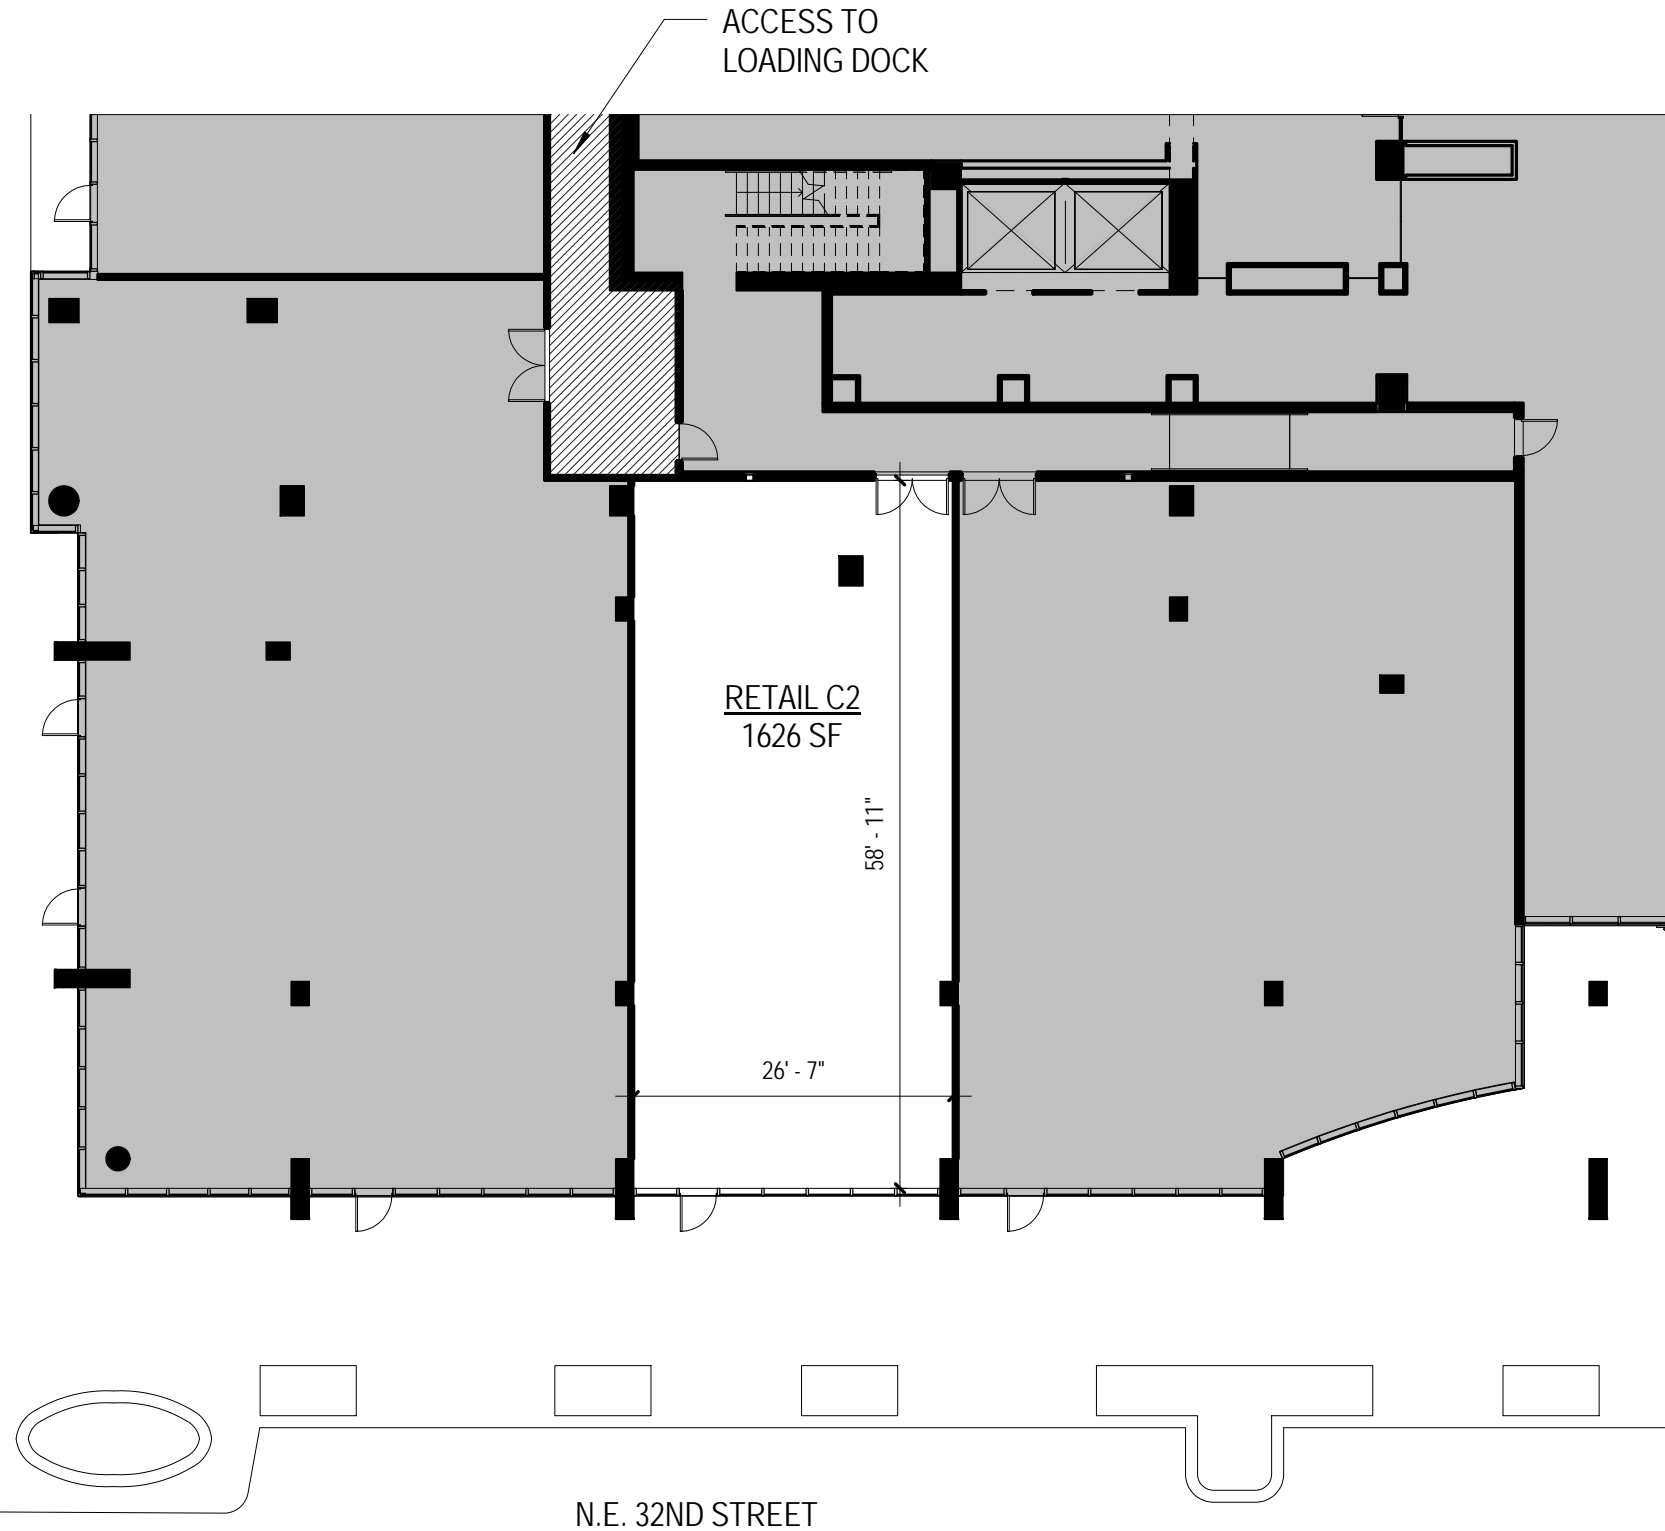

NOTE:  
OWNER APPROVAL IS REQUIRED, PRIOR  
TO IMPLEMENTATION, IF THE INFORMATION  
CONTAINED HEREIN HAS AN IMPACT ON  
CONTRACT, PRICE, OR SCHEDULE.

PROJECT NO:	01192	SUBJECT:	LEVEL 01 - ENLARGED RETAIL C2 PLAN
DATE:	02/19/16	DRAWING REF:	
SCALE:	1/16" = 1'-0"	DRAWN BY:	Author
		SHEET NO:	EX.01.14

MIAMI MIDTOWN 5  
MIDTOWN OWNER LLC

1 ENLARGED RETAIL C2 PLAN - LEVEL 01  
1/16" = 1'-0"

**LOEWENBERG**  
ARCHITECTS

225 NORTH COLUMBUS DRIVE  
SUITE 100  
CHICAGO, IL 60601  
TEL: (312) 440-9600  
FAX: (312) 440-1422  
WWW.LOEWENBERG.COM