


NOTE:
OWNER APPROVAL IS REQUIRED, PRIOR
TO IMPLEMENTATION, IF THE INFORMATION
CONTAINED HEREIN HAS AN IMPACT ON
CONTRACT, PRICE, OR SCHEDULE.

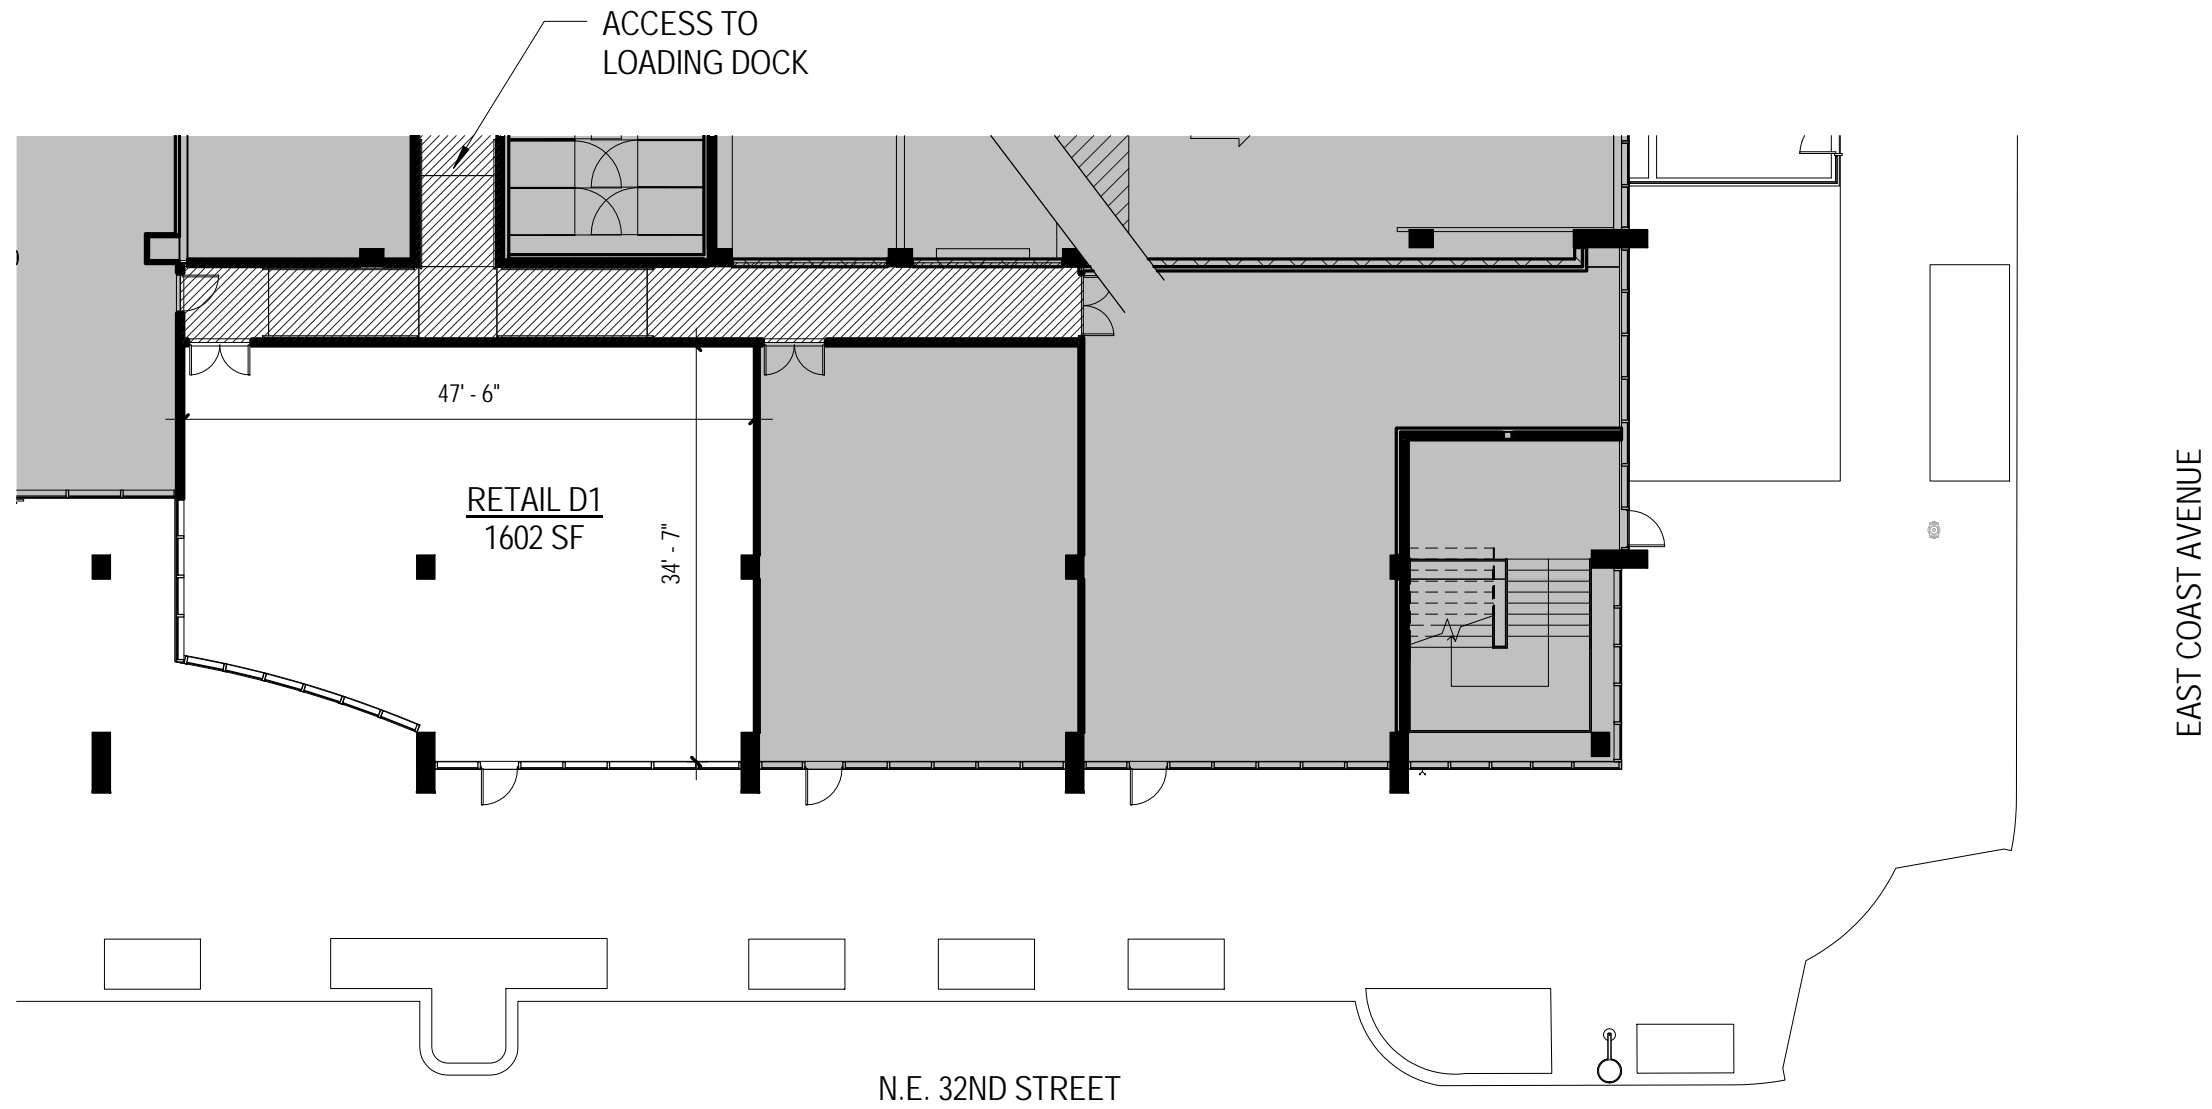

1 ENLARGED RETAIL D1 PLAN - LEVEL 01
1/16" = 1'-0"

PROJECT NO:	01192	SUBJECT:	LEVEL 01 - ENLARGED RETAIL D1 PLAN
DATE:	02/19/16	DRAWING REF:	
SCALE:	1/16" = 1'-0"	DRAWN BY:	Author
		SHEET NO:	EX.01.18

MIAMI MIDTOWN 5
MIDTOWN OWNER LLC

LOEWENBERG
ARCHITECTS
225 NORTH COLUMBUS DRIVE
SUITE 100
CHICAGO, IL 60601
TEL: (312) 440-9600
FAX: (312) 440-1422
WWW.LOEWENBERG.COM