


NOTE:  
OWNER APPROVAL IS REQUIRED, PRIOR  
TO IMPLEMENTATION, IF THE INFORMATION  
CONTAINED HEREIN HAS AN IMPACT ON  
CONTRACT, PRICE, OR SCHEDULE.

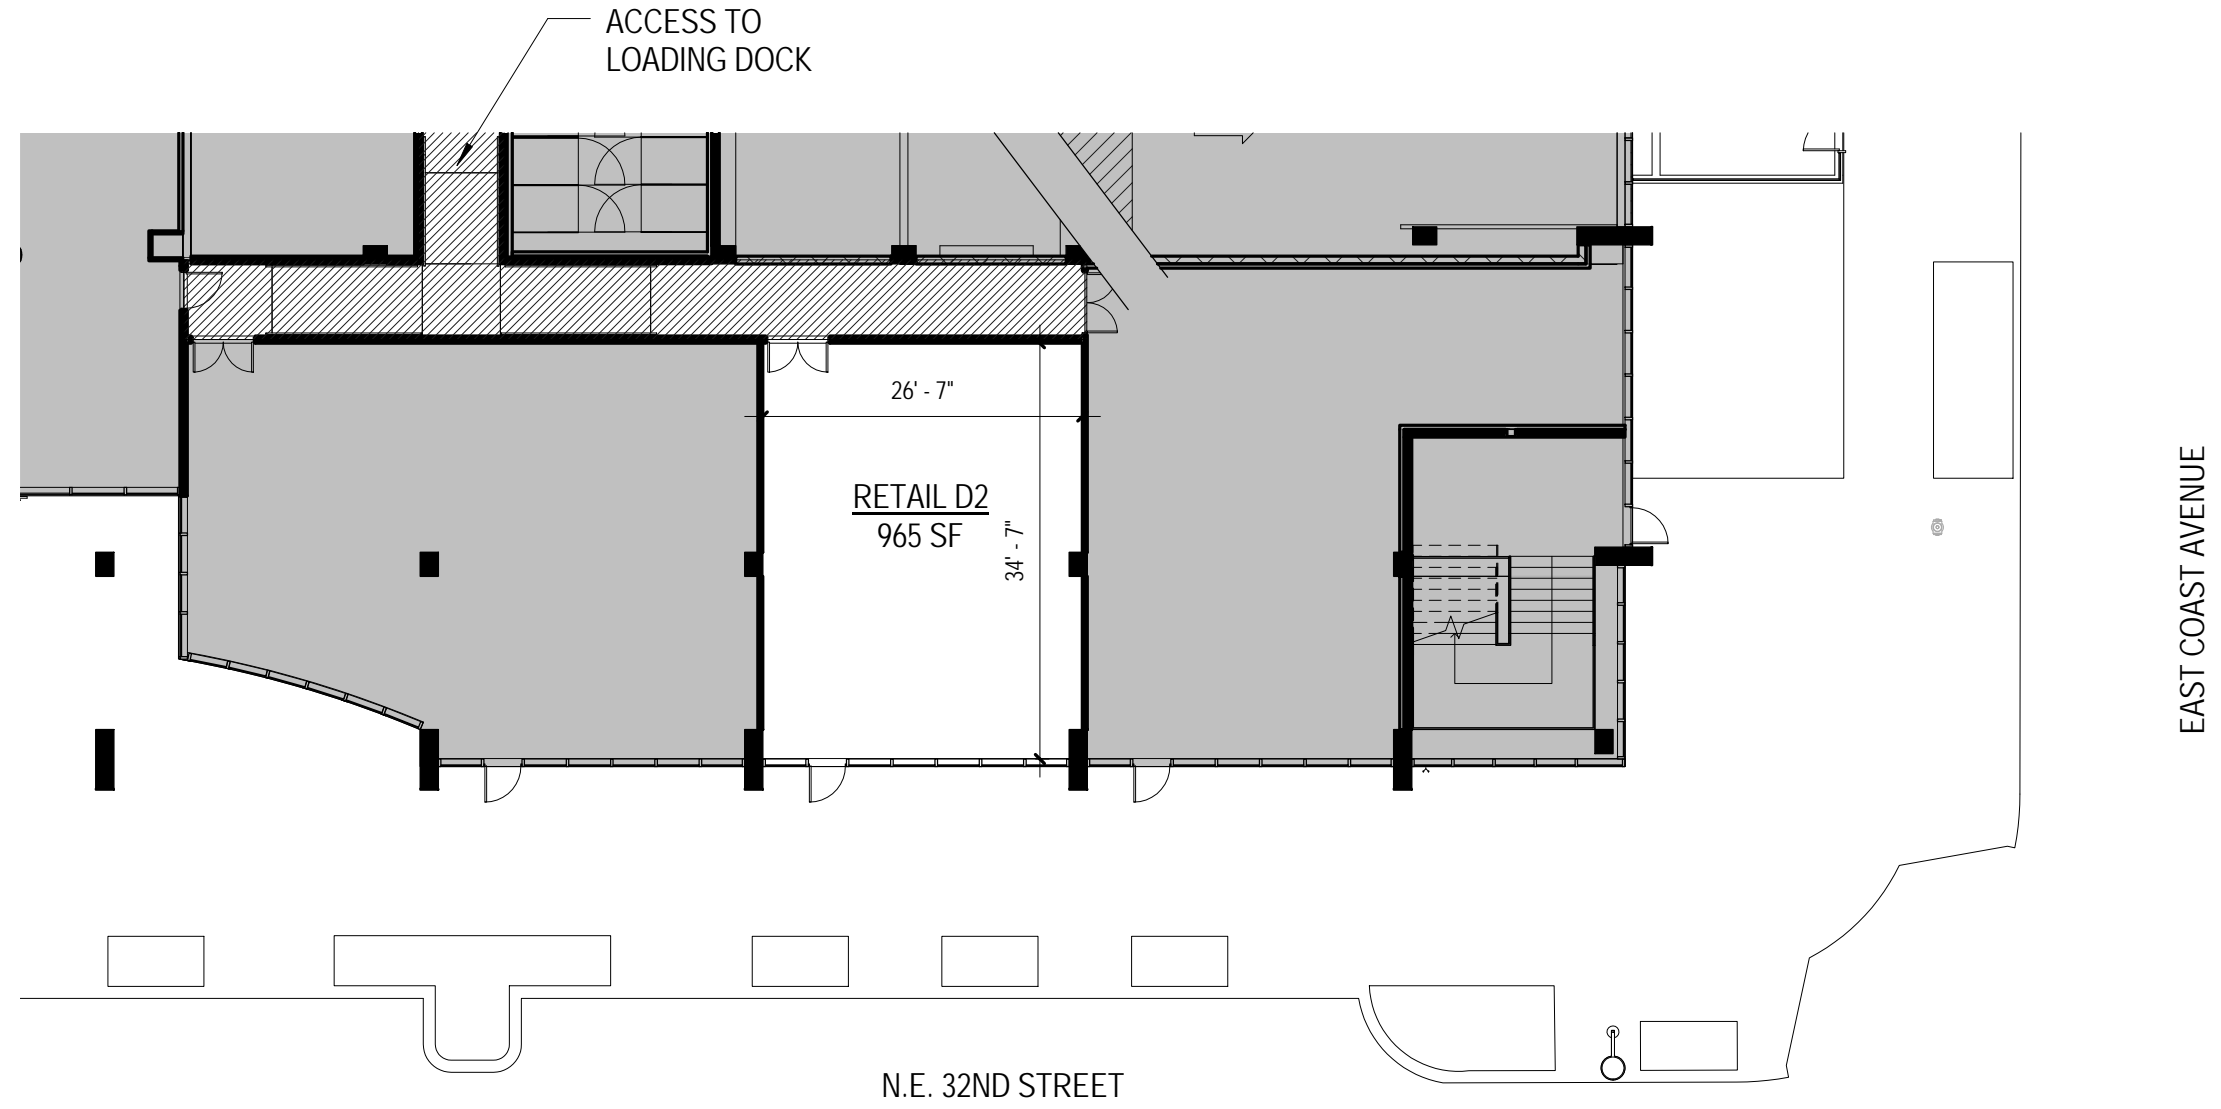

1 ENLARGED RETAIL D2 PLAN - LEVEL 01  
1/16" = 1'-0"

PROJECT NO:	01192	SUBJECT:	LEVEL 01 - ENLARGED RETAIL D2 PLAN
DATE:	03/09/16	DRAWING REF:	
SCALE:	1/16" = 1'-0"	DRAWN BY:	Author
		SHEET NO:	EX.01.20

MIAMI MIDTOWN 5  
MIDTOWN OWNER LLC

**LOEWENBERG**  
ARCHITECTS  
225 NORTH COLUMBUS DRIVE  
SUITE 100  
CHICAGO, IL 60601  
TEL: (312) 440-9600  
FAX: (312) 440-1422  
WWW.LOEWENBERG.COM