


NOTE:
OWNER APPROVAL IS REQUIRED, PRIOR
TO IMPLEMENTATION, IF THE INFORMATION
CONTAINED HEREIN HAS AN IMPACT ON
CONTRACT, PRICE, OR SCHEDULE.

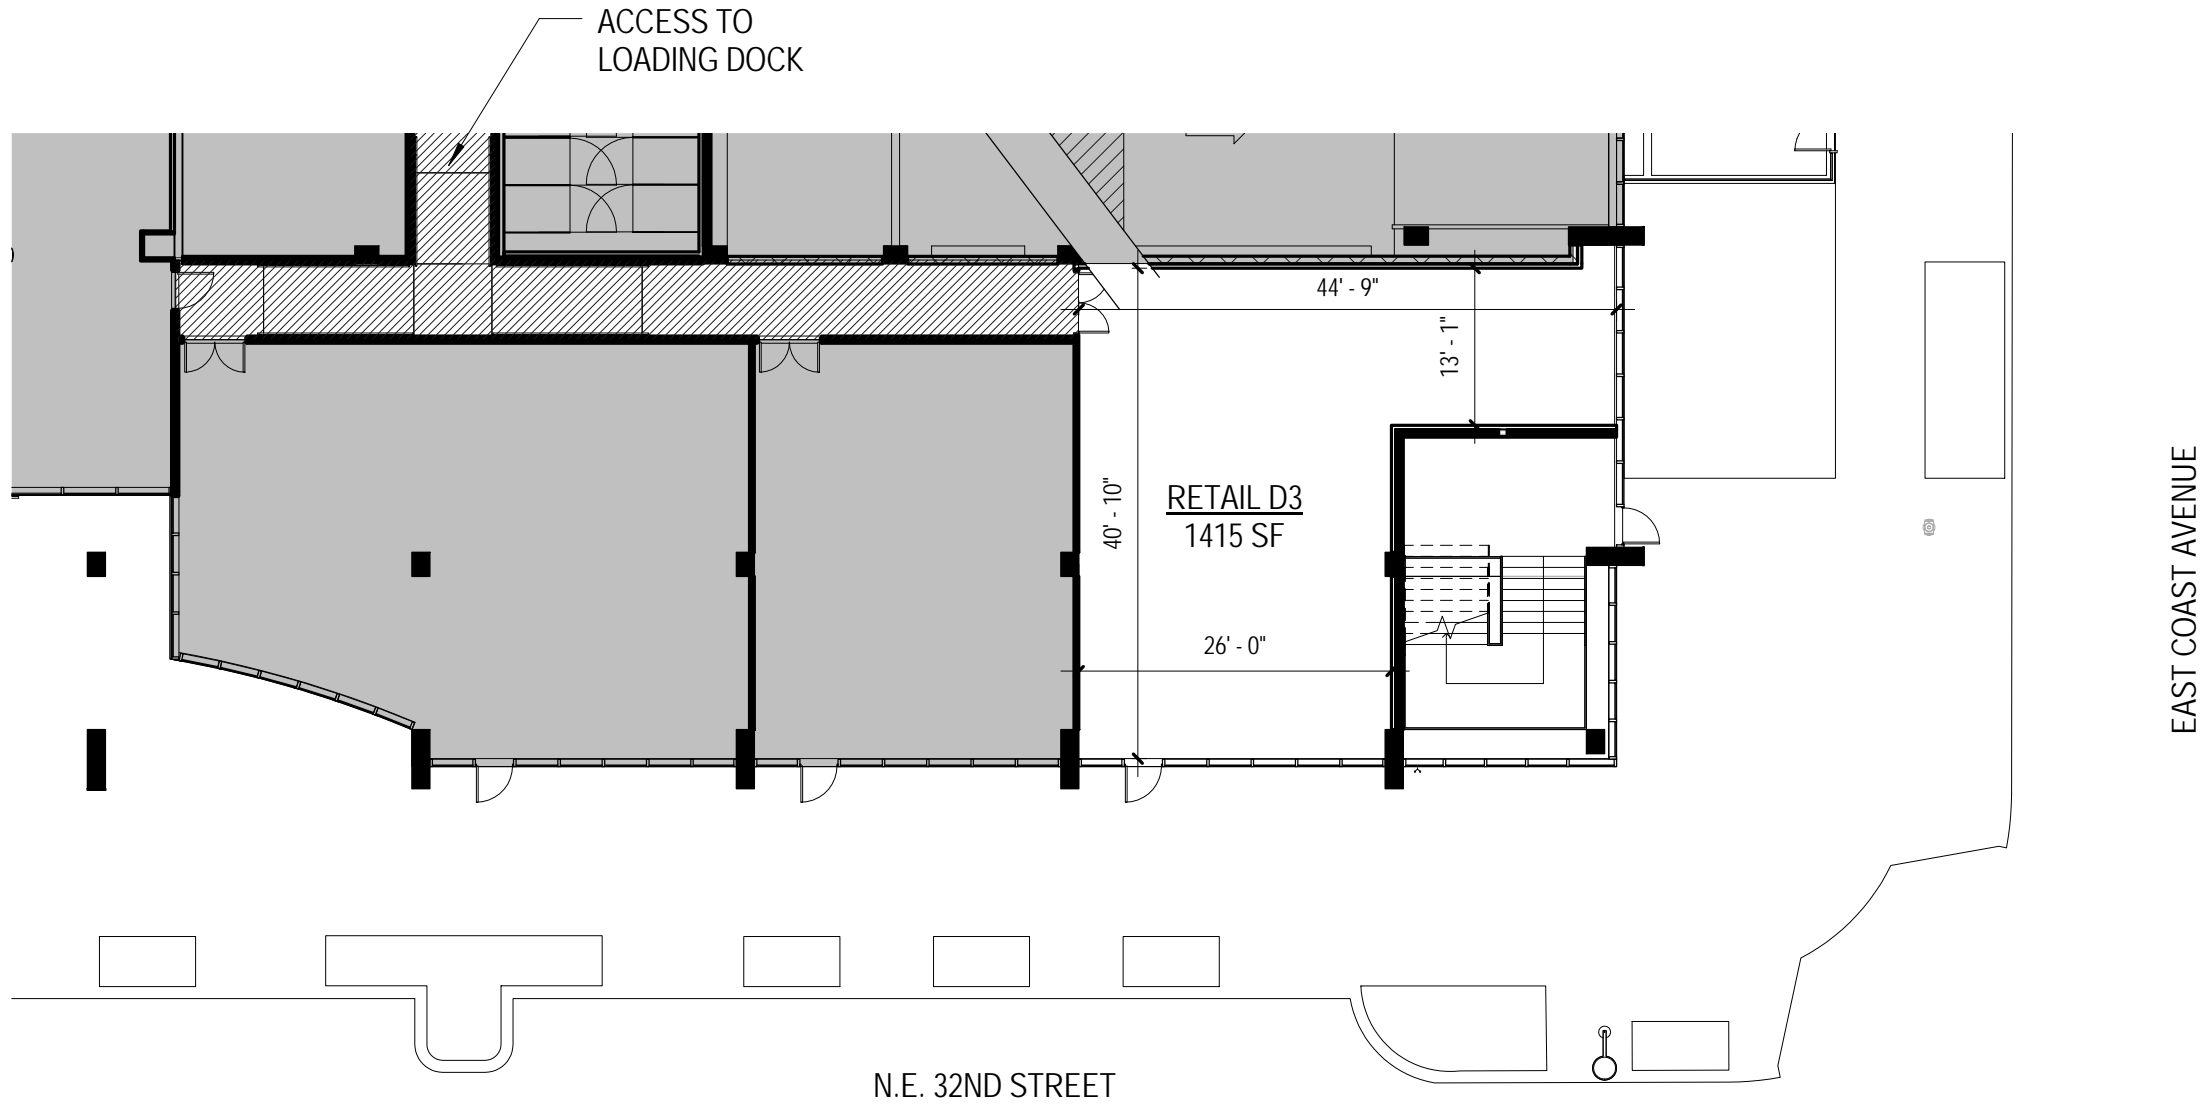

1 ENLARGED RETAIL D3 PLAN - LEVEL 01
1/16" = 1'-0"

| | | | |
|-------------------|--|--|--|
| PROJECT NO: 01192 | | SUBJECT: LEVEL 01 - ENLARGED RETAIL D3 PLAN | |
| DATE: 03/09/16 | | SHEET NO: EX.01.22 | |
| DRAWING REF: | | SCALE: 1/16" = 1'-0" | |
| DRAWN BY: Author | | MIDTOWN OWNER LLC | |
| MIAMI MIDTOWN 5 | | LOEWENBERG ARCHITECTS | |
| MIDTOWN OWNER LLC | | 225 NORTH COLUMBUS DRIVE SUITE 100 CHICAGO, IL 60601 TEL: (312) 440-9600 FAX: (312) 440-1422 WWW.LOEWENBERG.COM | |